


FLOOR PLAN - FIRST LEVEL

SCALE: 1/8"=1'-0"

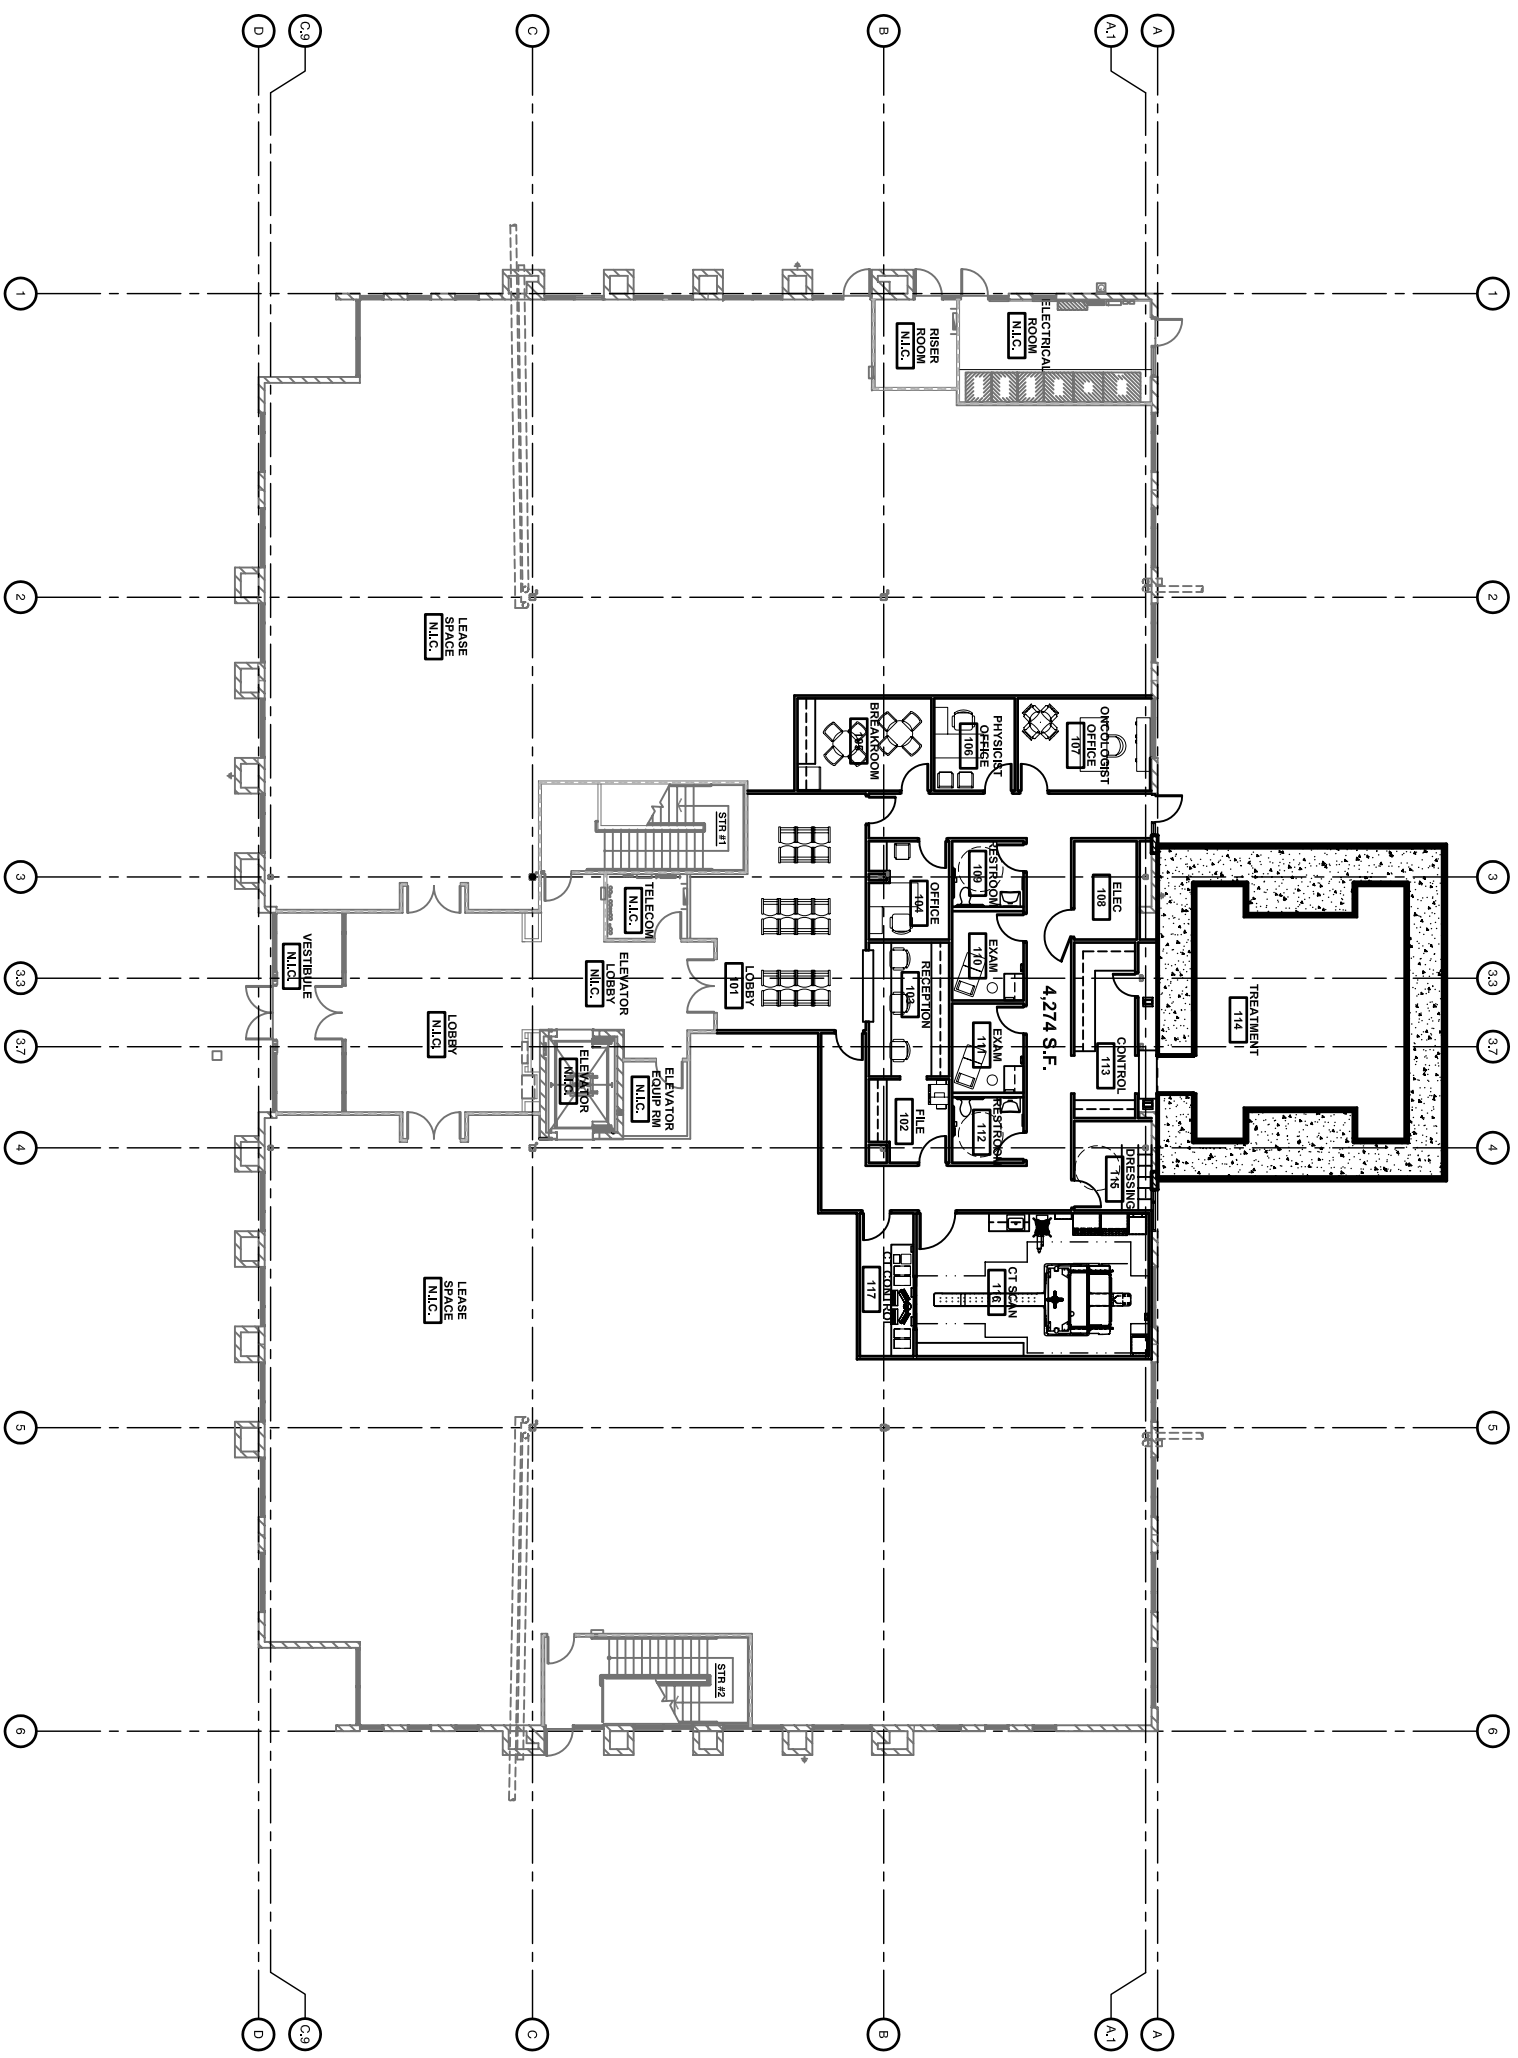

NORTH